

THE HEIDEMAN MILL

ROUTE NO. 5
1/2 MILE NORTH OF ADDISON
ADDISON ILLINOIS

ERECTED IN MAY 1867
ARCHITECT NONE
BY VLDER CHRISTIAN HEIDEMAN

HISTORIC AMERICAN BUILDINGS SURVEY
U.S. DEPARTMENT OF THE INTERIOR
NATIONAL PARK SERVICE
BRANCH OF PLANS AND DESIGN

MEASURED: JAN 10 TO 15
DRAWN: JAN 16 TO FEB 12
MEASUREMENTS CHECKED: C.M.G. MAR. 20 1934




DRAWINGS APPROVED: *Earl H. Reed*
DRAFTSMAN: *S. L. ...*
ACCEPTED FOR LIBRARY OF CONGRESS: *...*

DIST. NO. 26, NORTHERN ILLINOIS
EARL H. REED, DIST. OFFICER
438 N. MICHIGAN, CHICAGO
L. PIROLA, FIELD PARTY LEADER
77 DEACON ST., CHICAGO
JOSEPH PALMA, RECORDS

DISTRICT OFFICER: *Earl H. Reed*
CHIEF ARCHITECT: *S. L. ...*
DRAWINGS APPROVED: *...*
ACCEPTED FOR LIBRARY OF CONGRESS: *...*

INDEX NO.
I.L.L.
22. A. 1. v
1.

SURVEY NO.
26-4
SHEETS 1-4

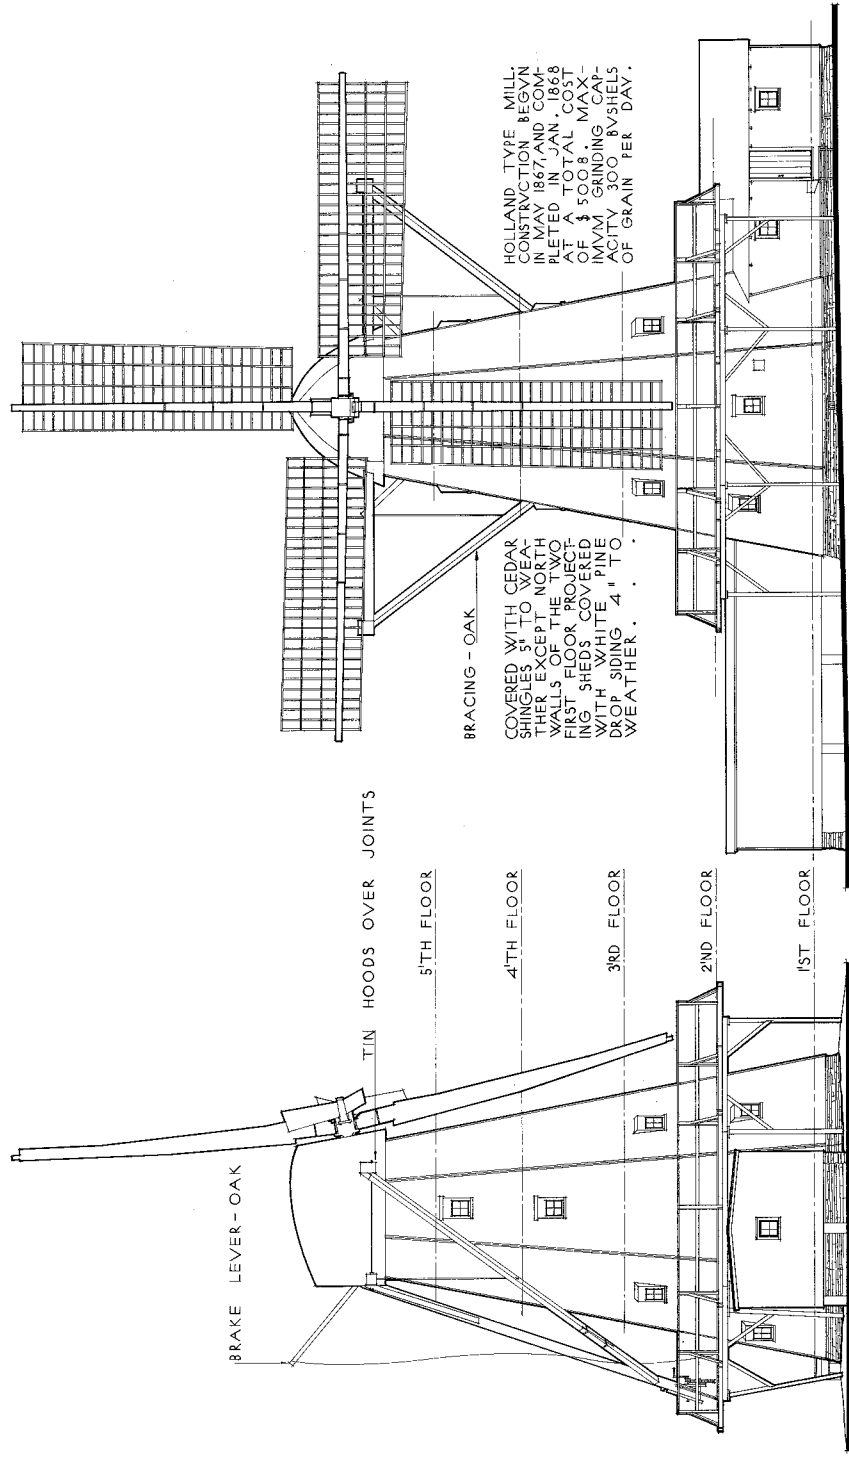

HOLLAND TYPE MILL.
CONSTRUCTION BEGUN
1877 AND COMPLETED
1878. TOTAL COST
OF \$500,800. MAX-
IMUM GRINDING CAP-
ACITY 300 BUSHELS
OF GRAIN PER DAY.

COVERED WITH CEDAR
SHINGLES 5" TO WEAT-
HER EXCEPT THE NORTH
WALLS OF THE PROJECT-
ING SHEDS COVERED
WITH WHITE PINE
DROP SIDING 4" TO
WEATHER.

WEST ELEVATION
1/8" = 1'-0"

SOUTH ELEVATION
1/8" = 1'-0"

SCALES
1/8" = 1'-0"
METRIC

J. PALMA DEL.


U.S. DEPARTMENT OF THE INTERIOR
OFFICE OF NATIONAL PARKS, BUILDINGS, AND RESERVATIONS
BRANCH OF PLANS AND DESIGN

NAME OF STRUCTURE
MILL - ADDISON ILLINOIS
D.V. PAGE COUNTY


SURVEY NO.
26-4

HISTORIC AMERICAN
BUILDINGS SURVEY
SHEET 1 OF 4 SHEETS


INDEX NO.
I.L.L.
22. A.D.V.
1.

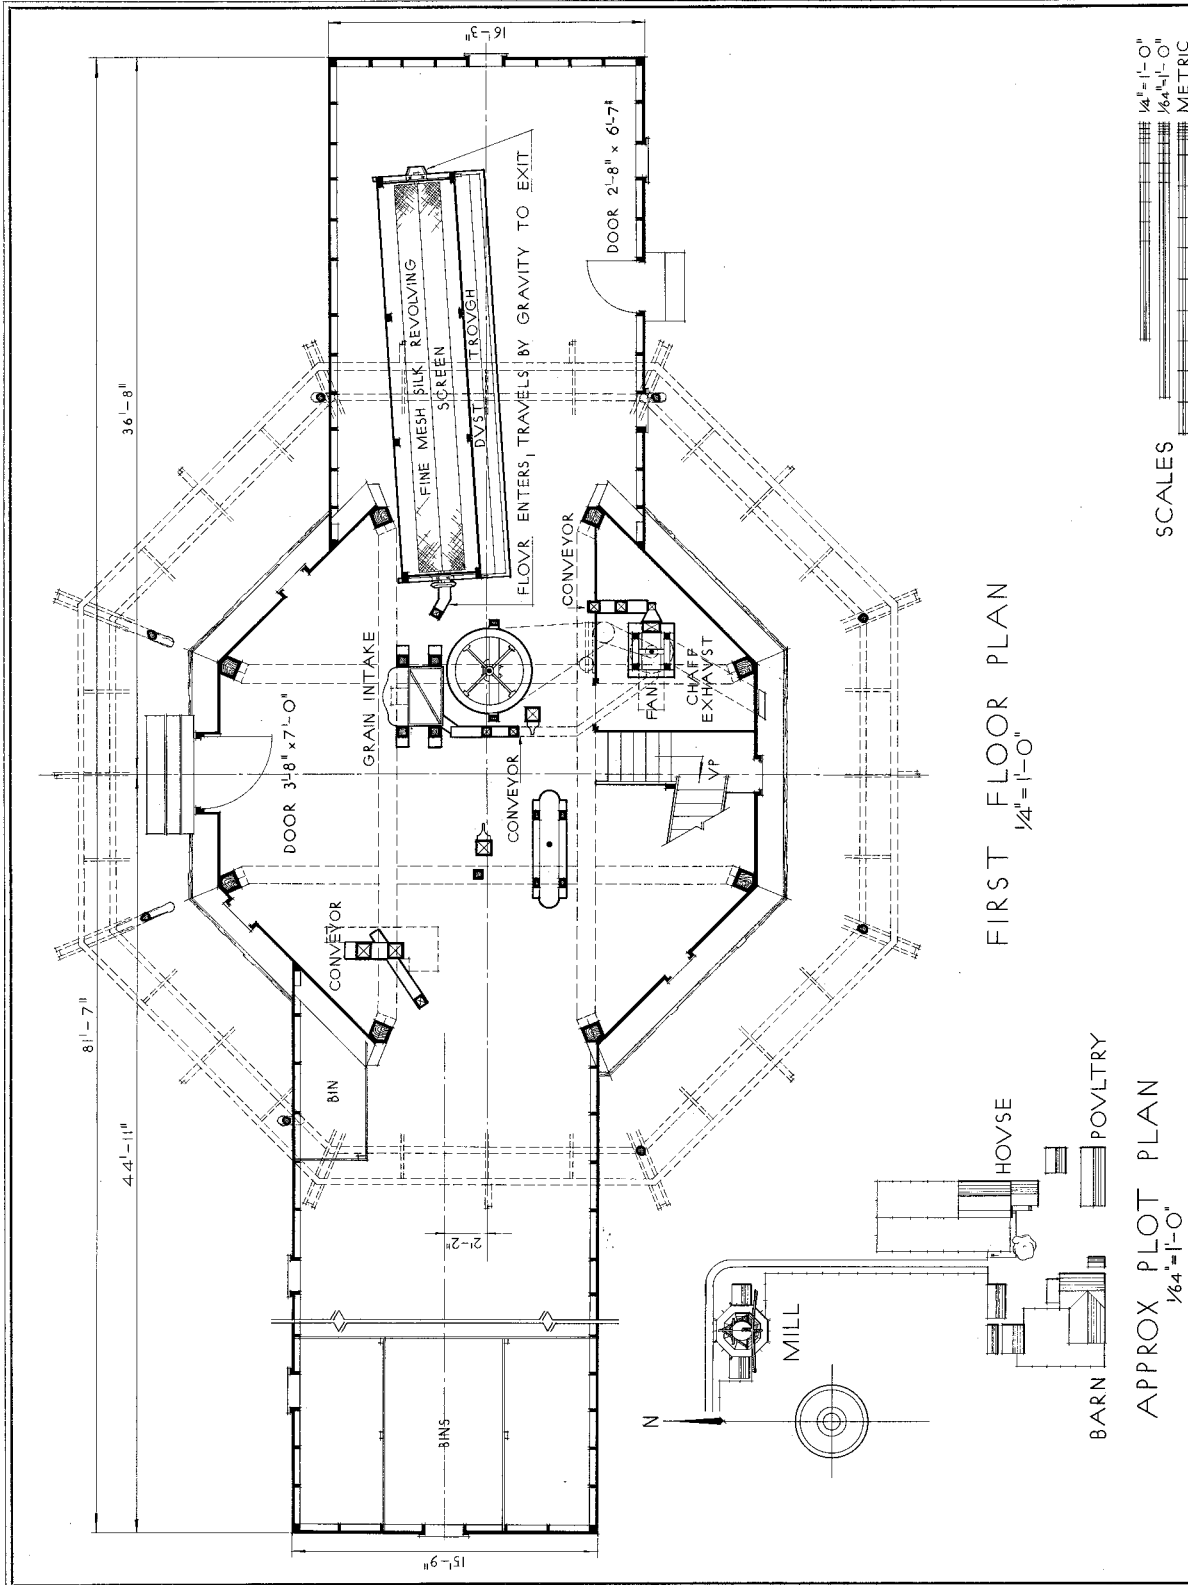

FIRST FLOOR PLAN
1/4" = 1'-0"

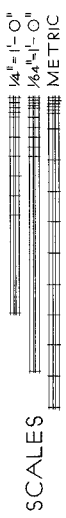

U.S. DEPARTMENT OF THE INTERIOR OFFICE OF NATIONAL PARKS, BUILDINGS AND RESERVATIONS BRANCH OF PLANS AND DESIGN	HEIDEMAN	MILL - ADDISON	ILLINOIS	ADDISON COUNTY	SURVEY NO. 2674	HISTORIC AMERICAN BUILDINGS SURVEY SHEET 2 OF 4	INDEX NO. I.L.L. 22-A.91.v
	J. PALMA DEL.		APPROX PLOT PLAN 1/64" = 1'-0"		SCALES 1/4" = 1'-0" 1/64" = 1'-0" METRIC		

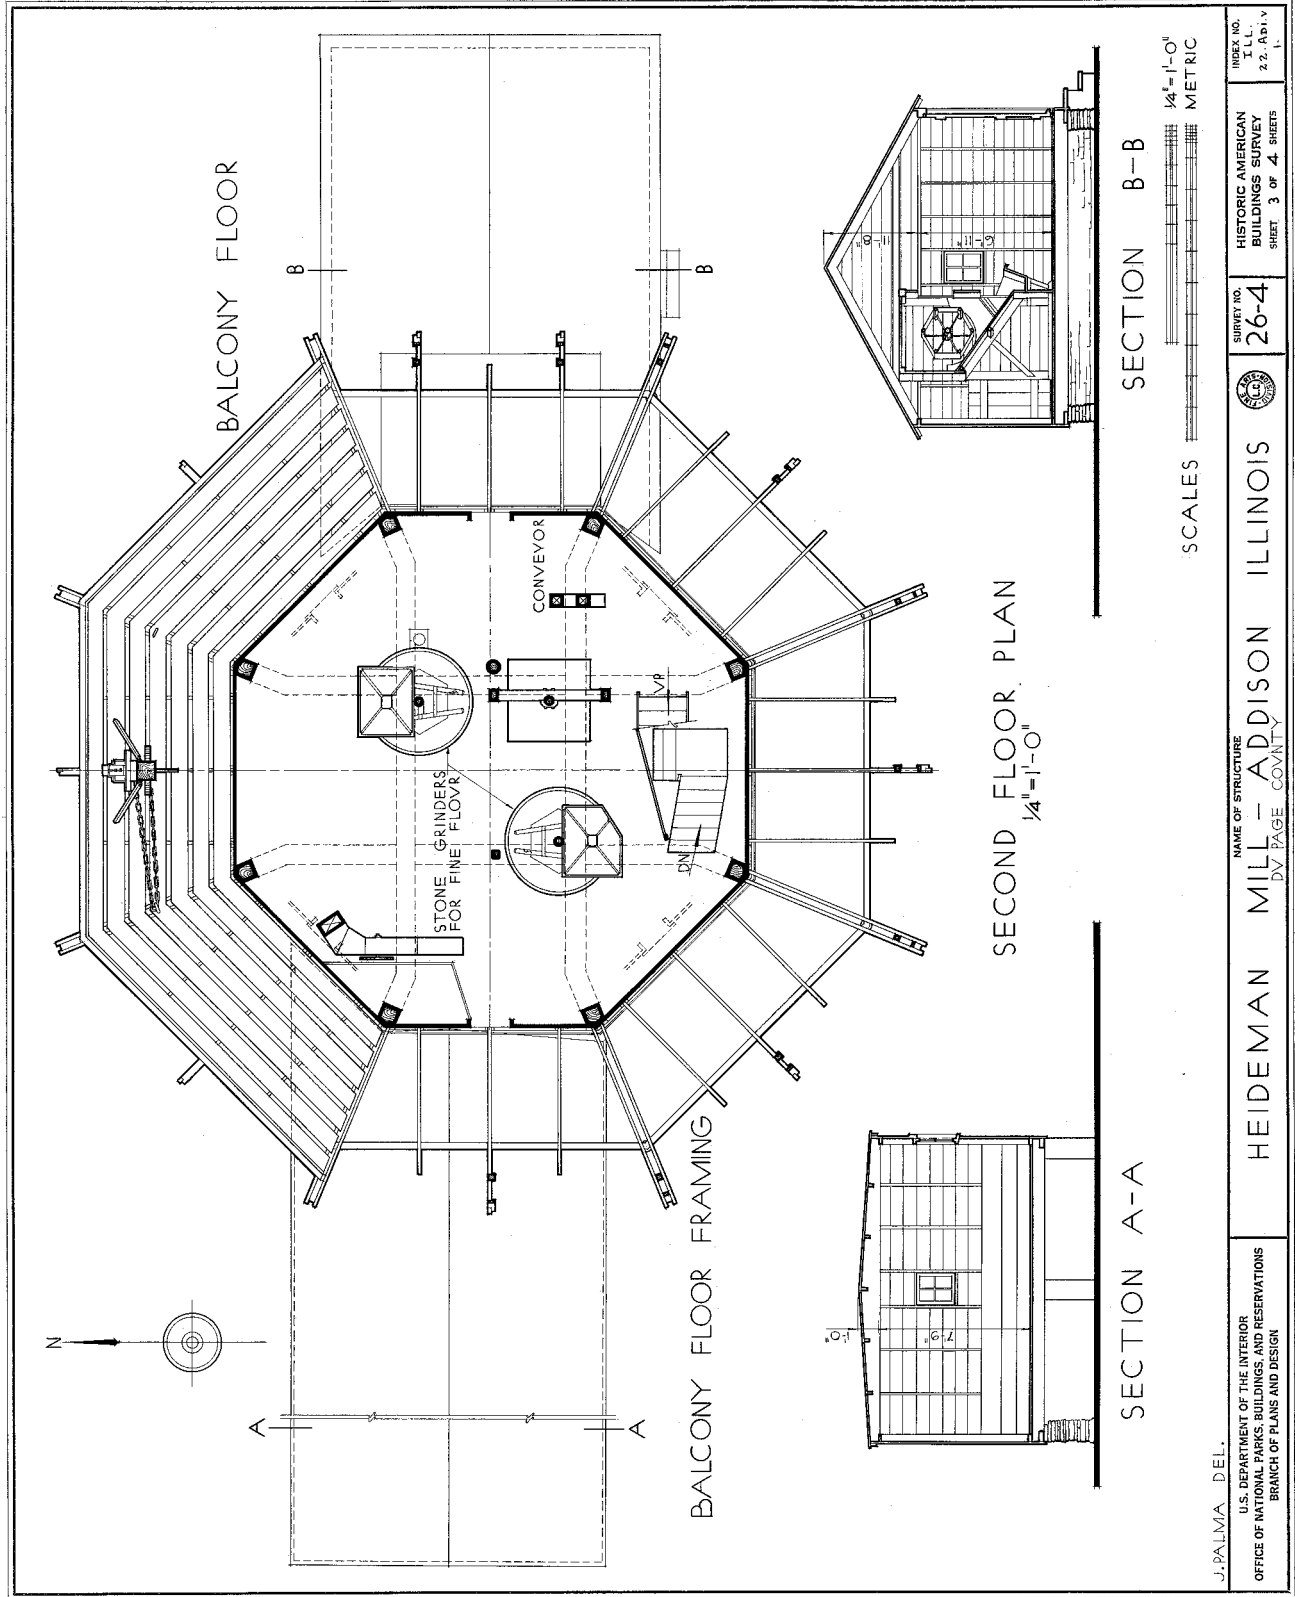

J. PALMA DEL.

U.S. DEPARTMENT OF THE INTERIOR
 OFFICE OF NATIONAL PARKS, BUILDINGS, AND RESERVATIONS
 BRANCH OF PLANS AND DESIGN

HEIDEMAN MILL - ADDISON ILLINOIS
 DV PAGE COUNTY


NAME OF STRUCTURE

HEIDEMAN MILL - ADDISON ILLINOIS
 DV PAGE COUNTY

SURVEY NO. 26-4

HISTORIC AMERICAN BUILDINGS SURVEY
 SHEET 3 OF 4 SHEETS

INDEX NO. I.L.L. 22. A.P.I.V. 1.

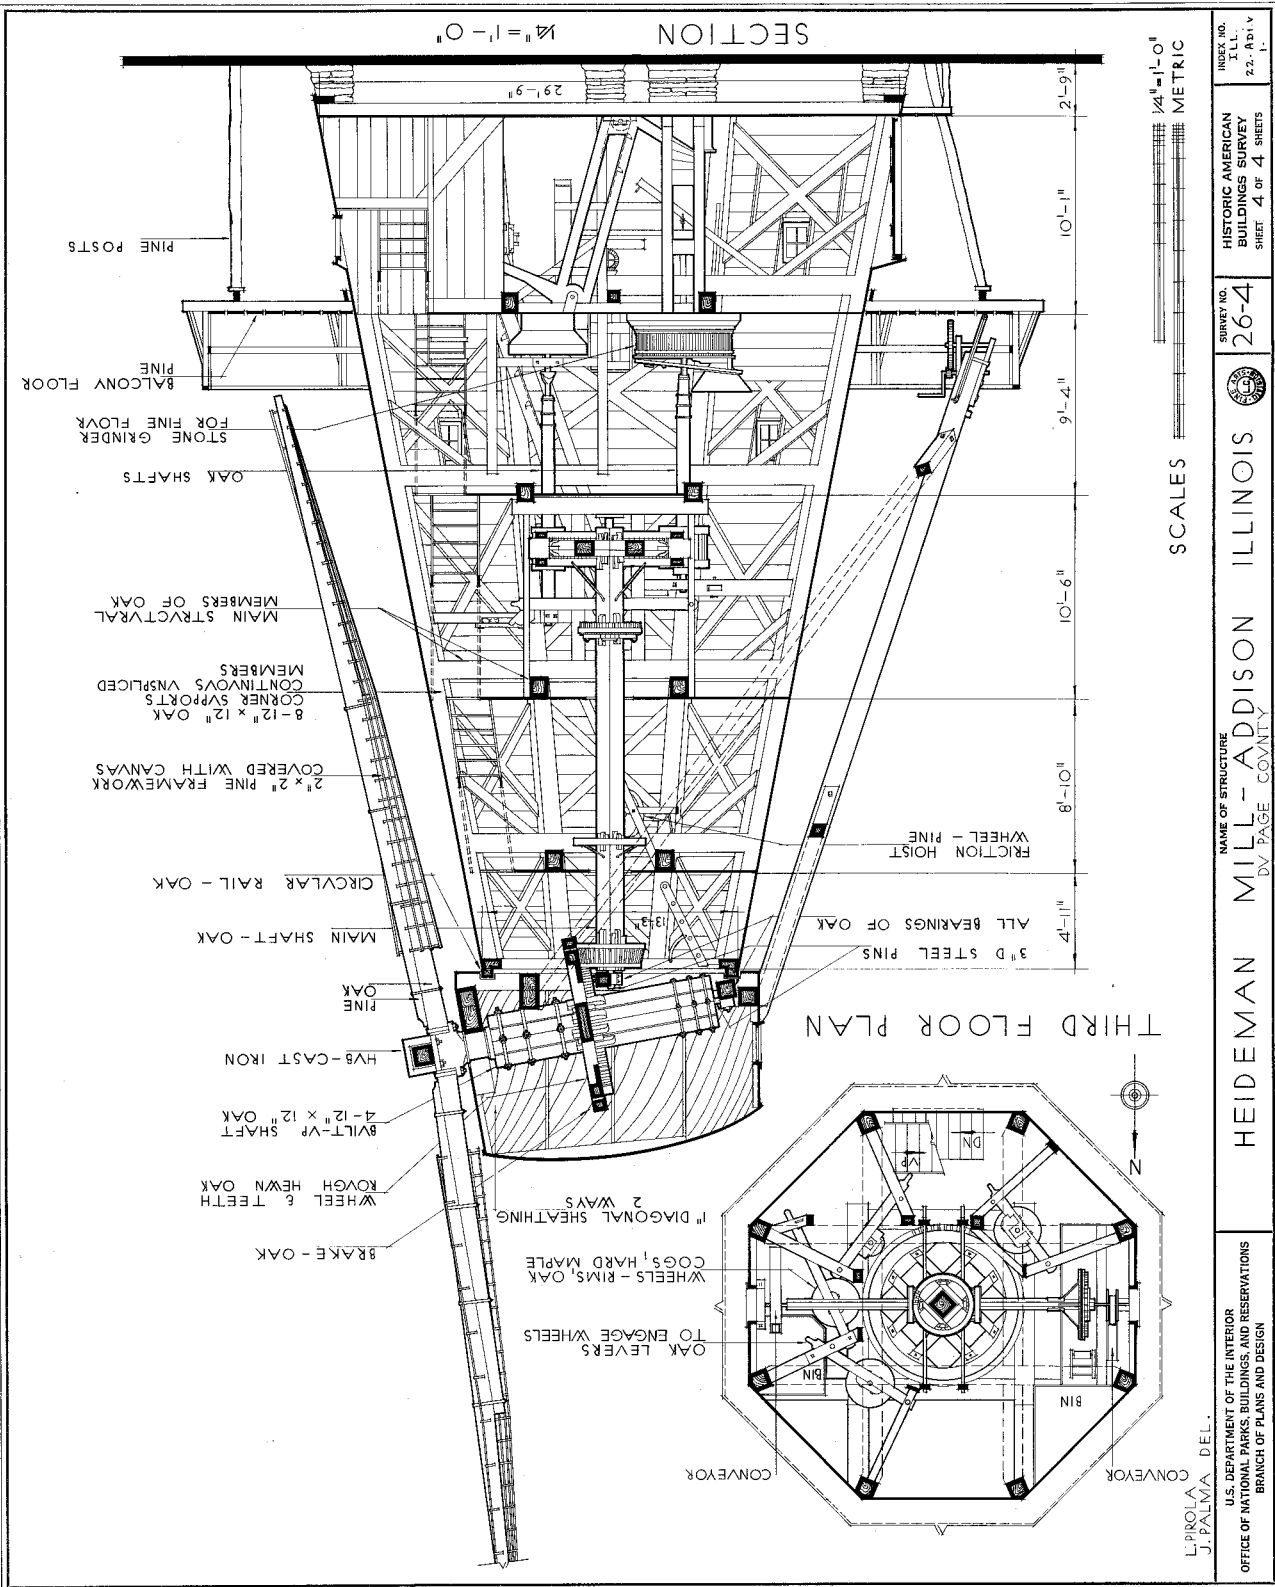

L. PIROLA
 J. PALMA DEL.
 U.S. DEPARTMENT OF THE INTERIOR
 OFFICE OF NATIONAL PARKS, BUILDINGS, AND RESERVATIONS
 BRANCH OF PLANS AND DESIGN

HEIDEMAN
 MILL - ADDISON
 ILLINOIS
 DV. PAGE COUNTY

SURVEY NO. 26-4
 HISTORIC AMERICAN BUILDINGS SURVEY
 SHEET 4 OF 4

INDEX NO. I.L.L. 22. Apt v 1-1

1/4" = 1'-0" METRIC
 SCALES